

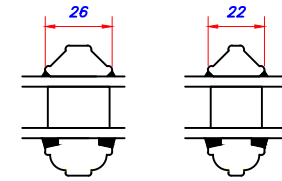
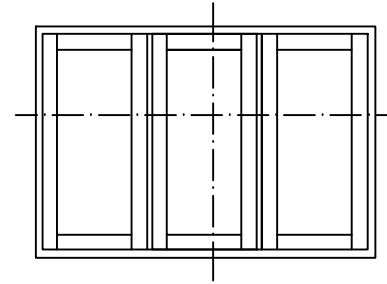


VERTICAL SECTION OF WINDOW

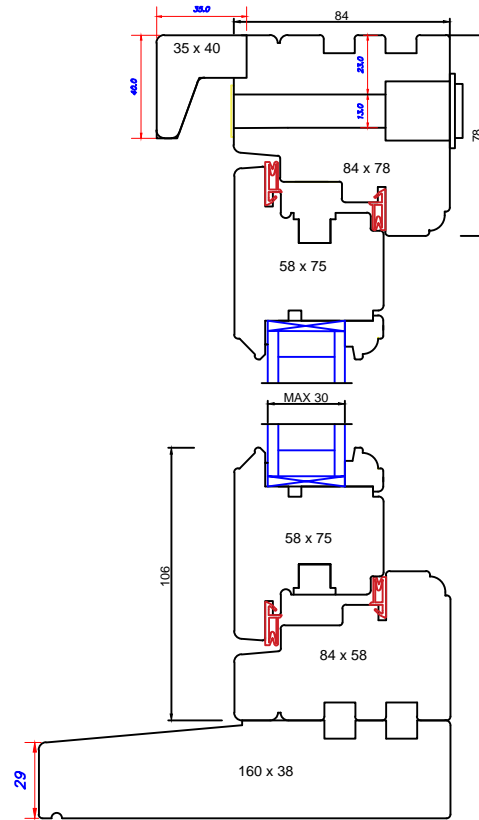

HORIZONTAL SECTION OF WINDOW

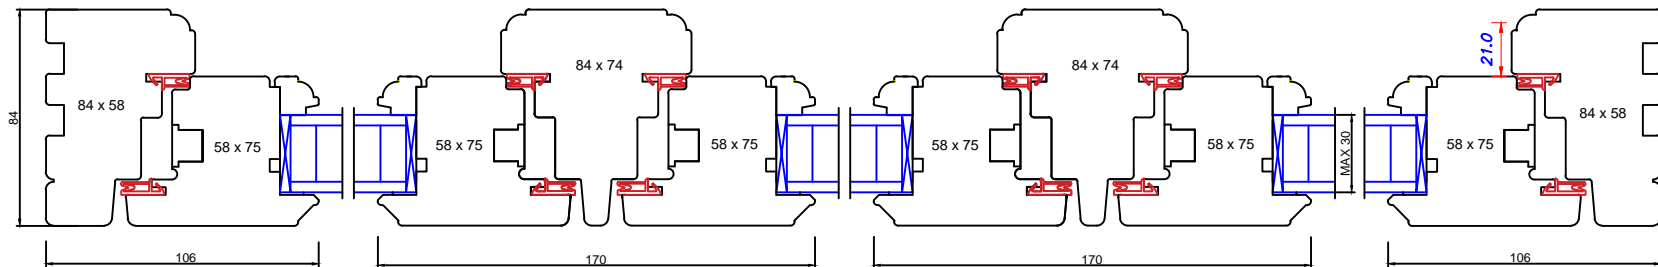

**Fenea.**  
BEAUTIFULLY MADE WINDOWS & DOORS

Flush 58/84 inc Fenea head drip,  
160mm cill, standard vent.